


# SECOND FLOOR PLAN-204D

2019-04-30

*DR*

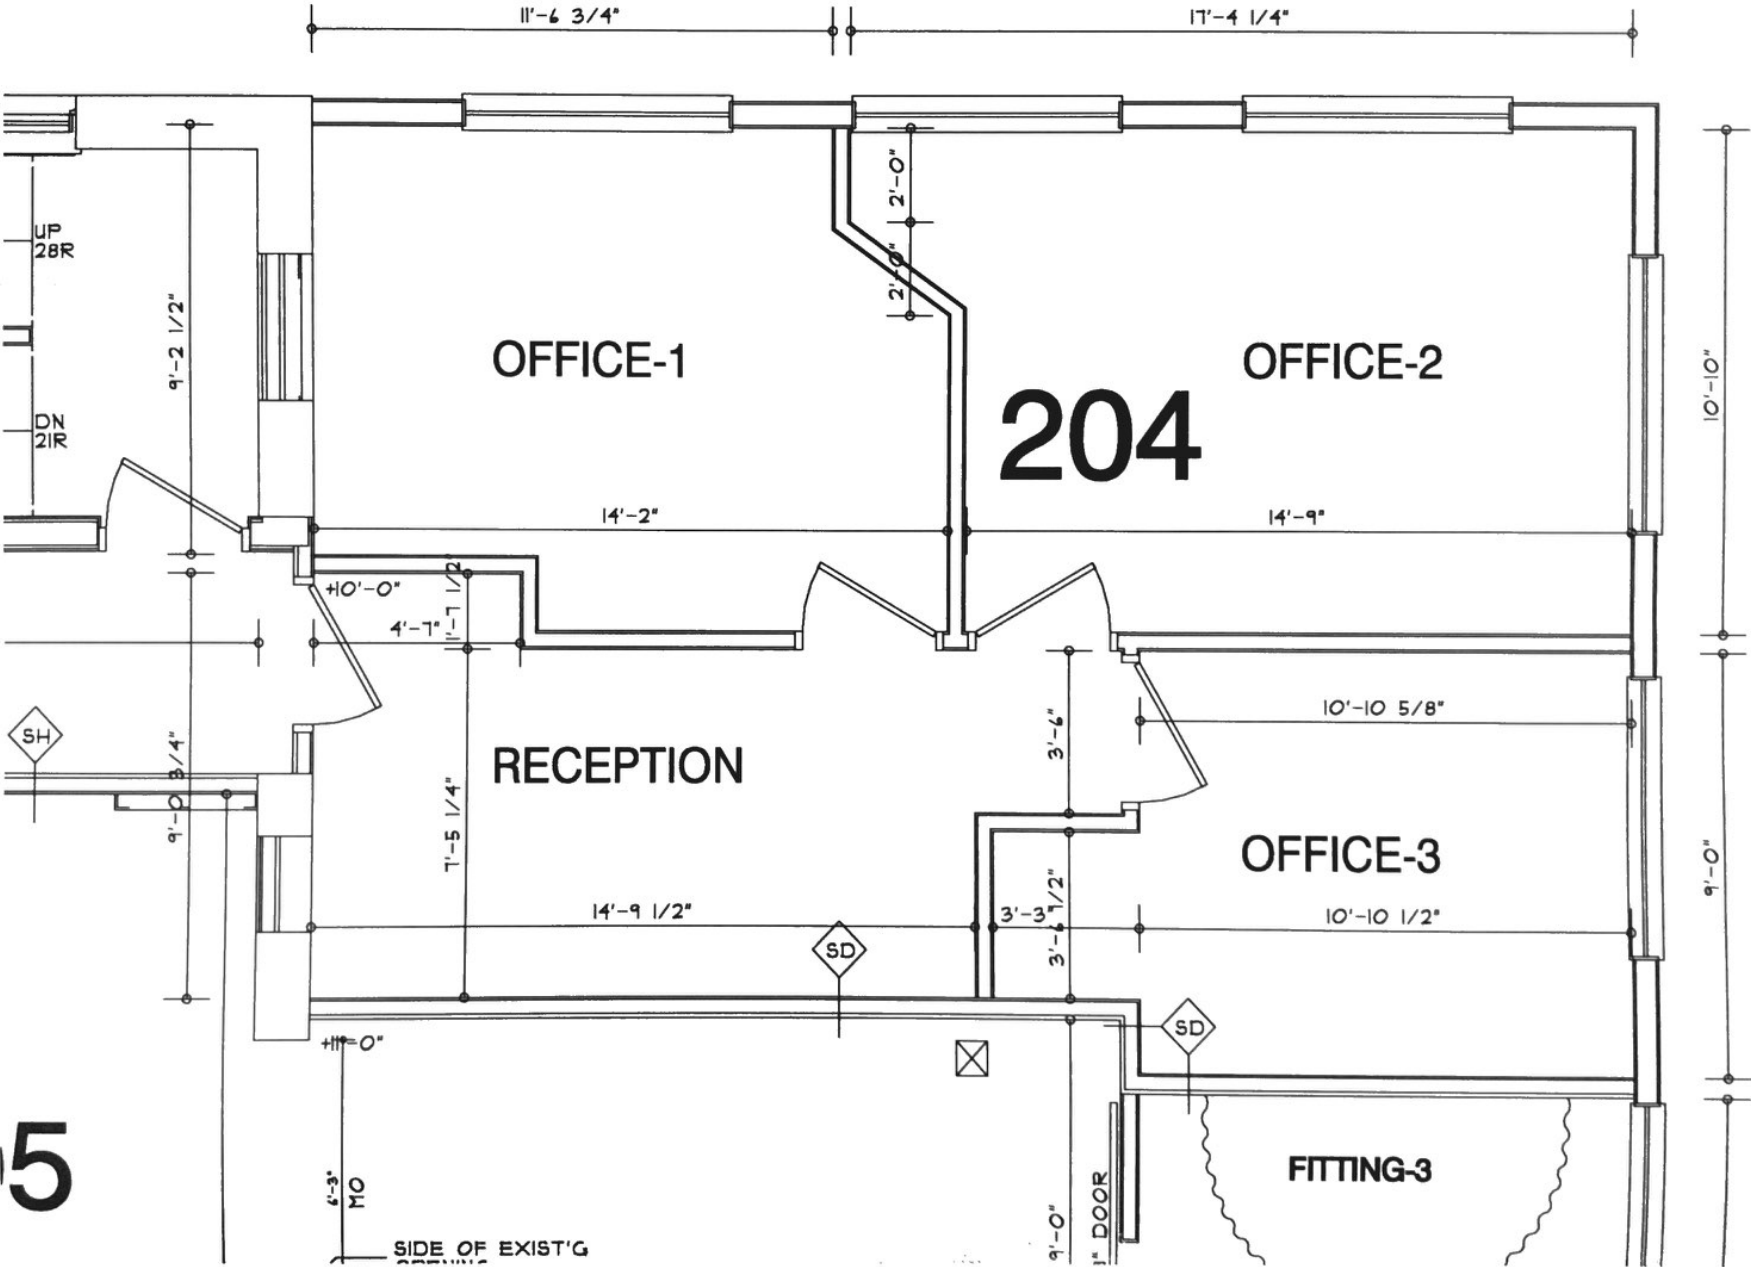

5

SIDE OF EXIST'G